




ELEWACJA FRONTOWA

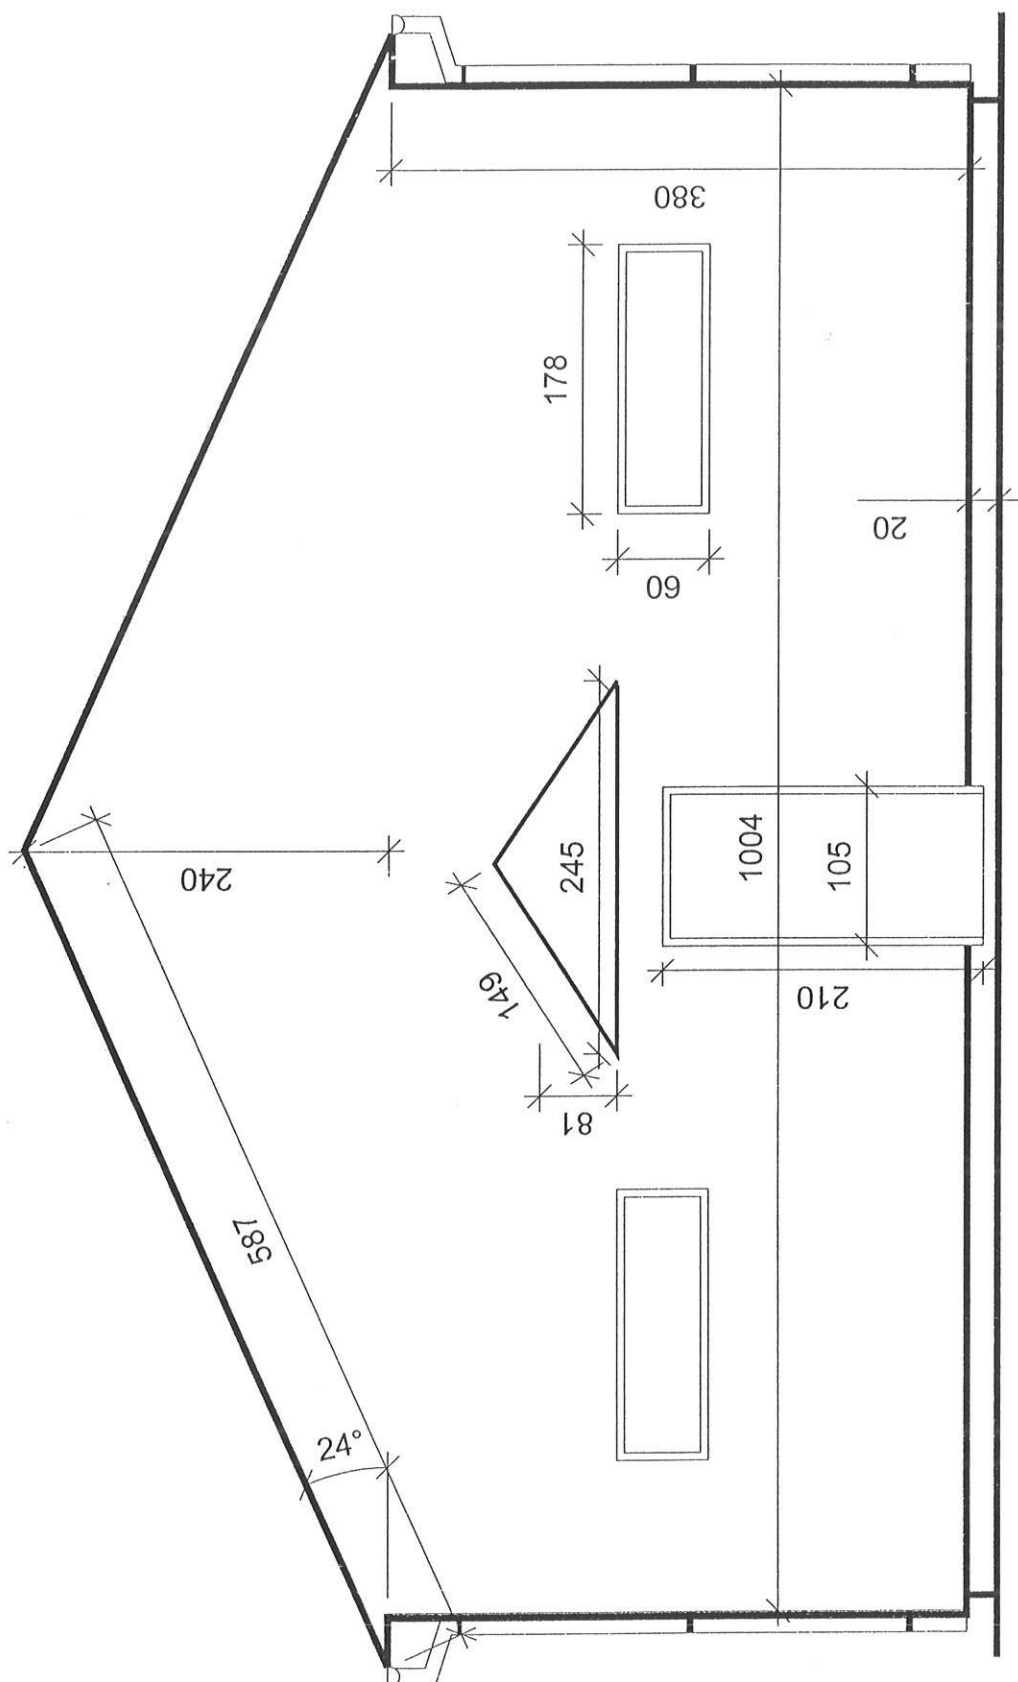


ELEWACJA TYLNA

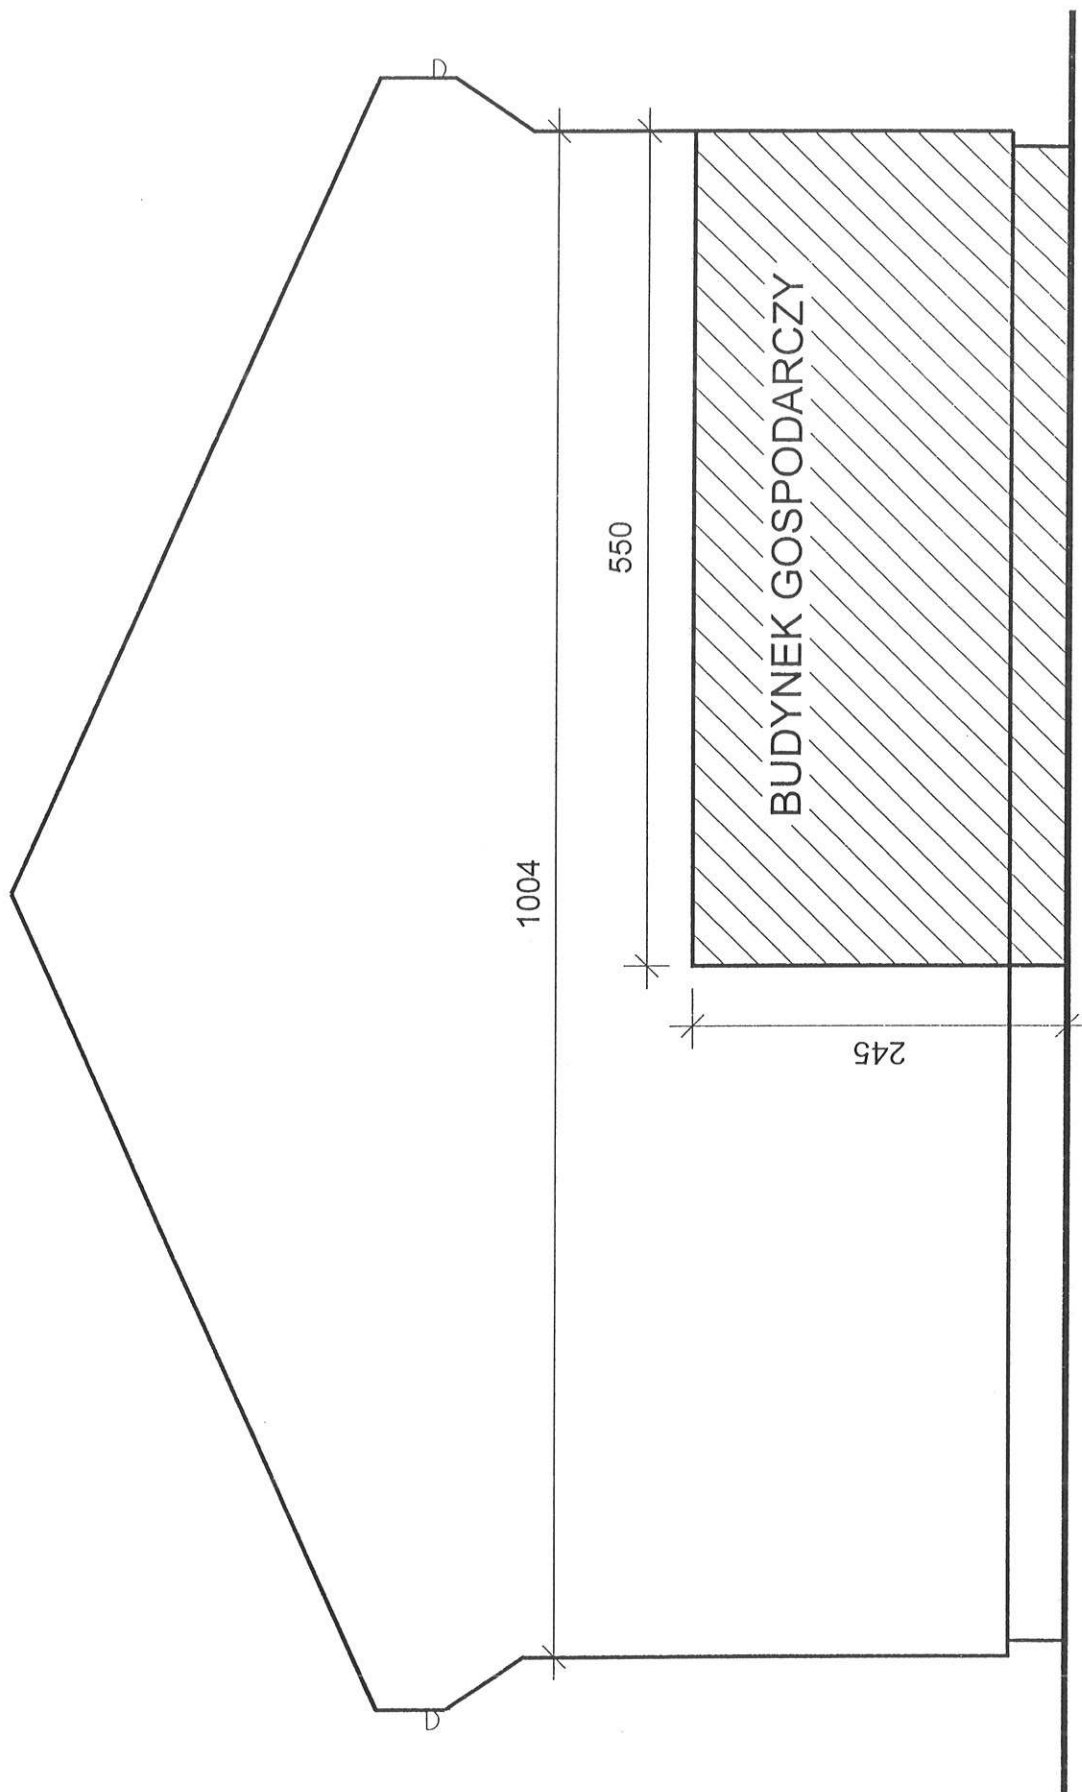

ELEWACJA B. PRAWA

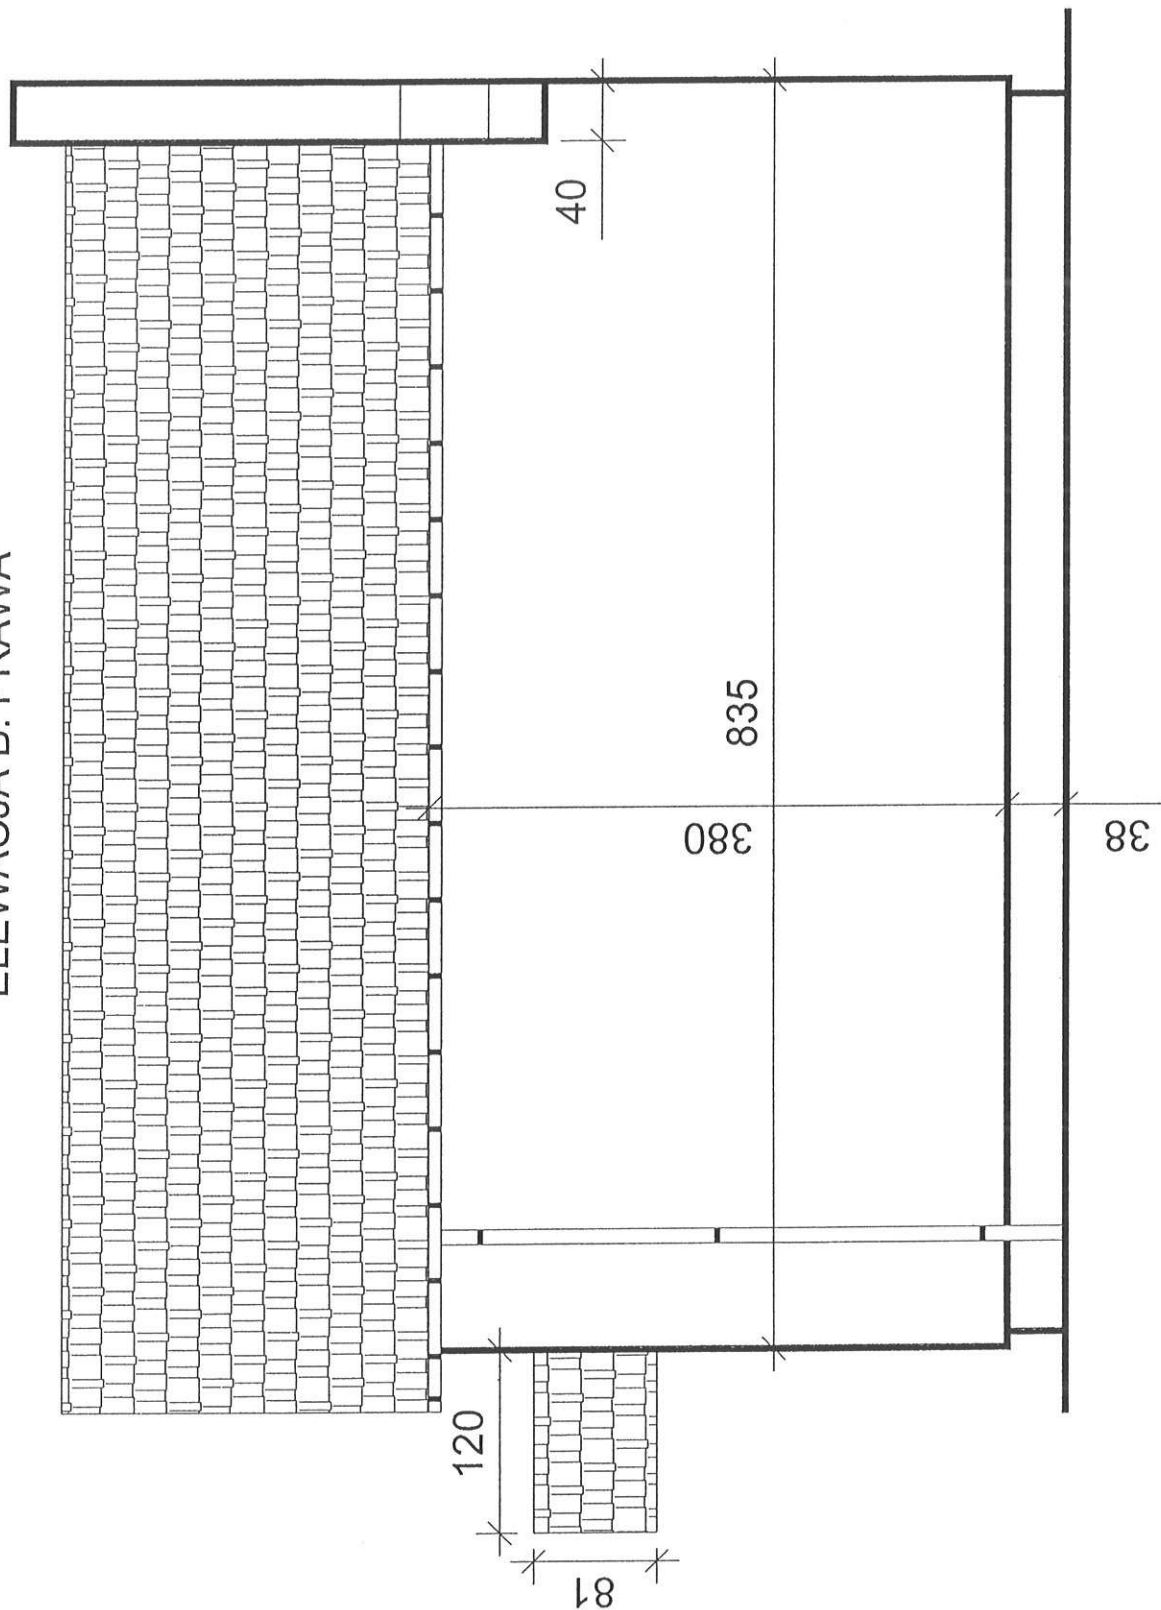

ELEWACJA BOCZNA LEWA

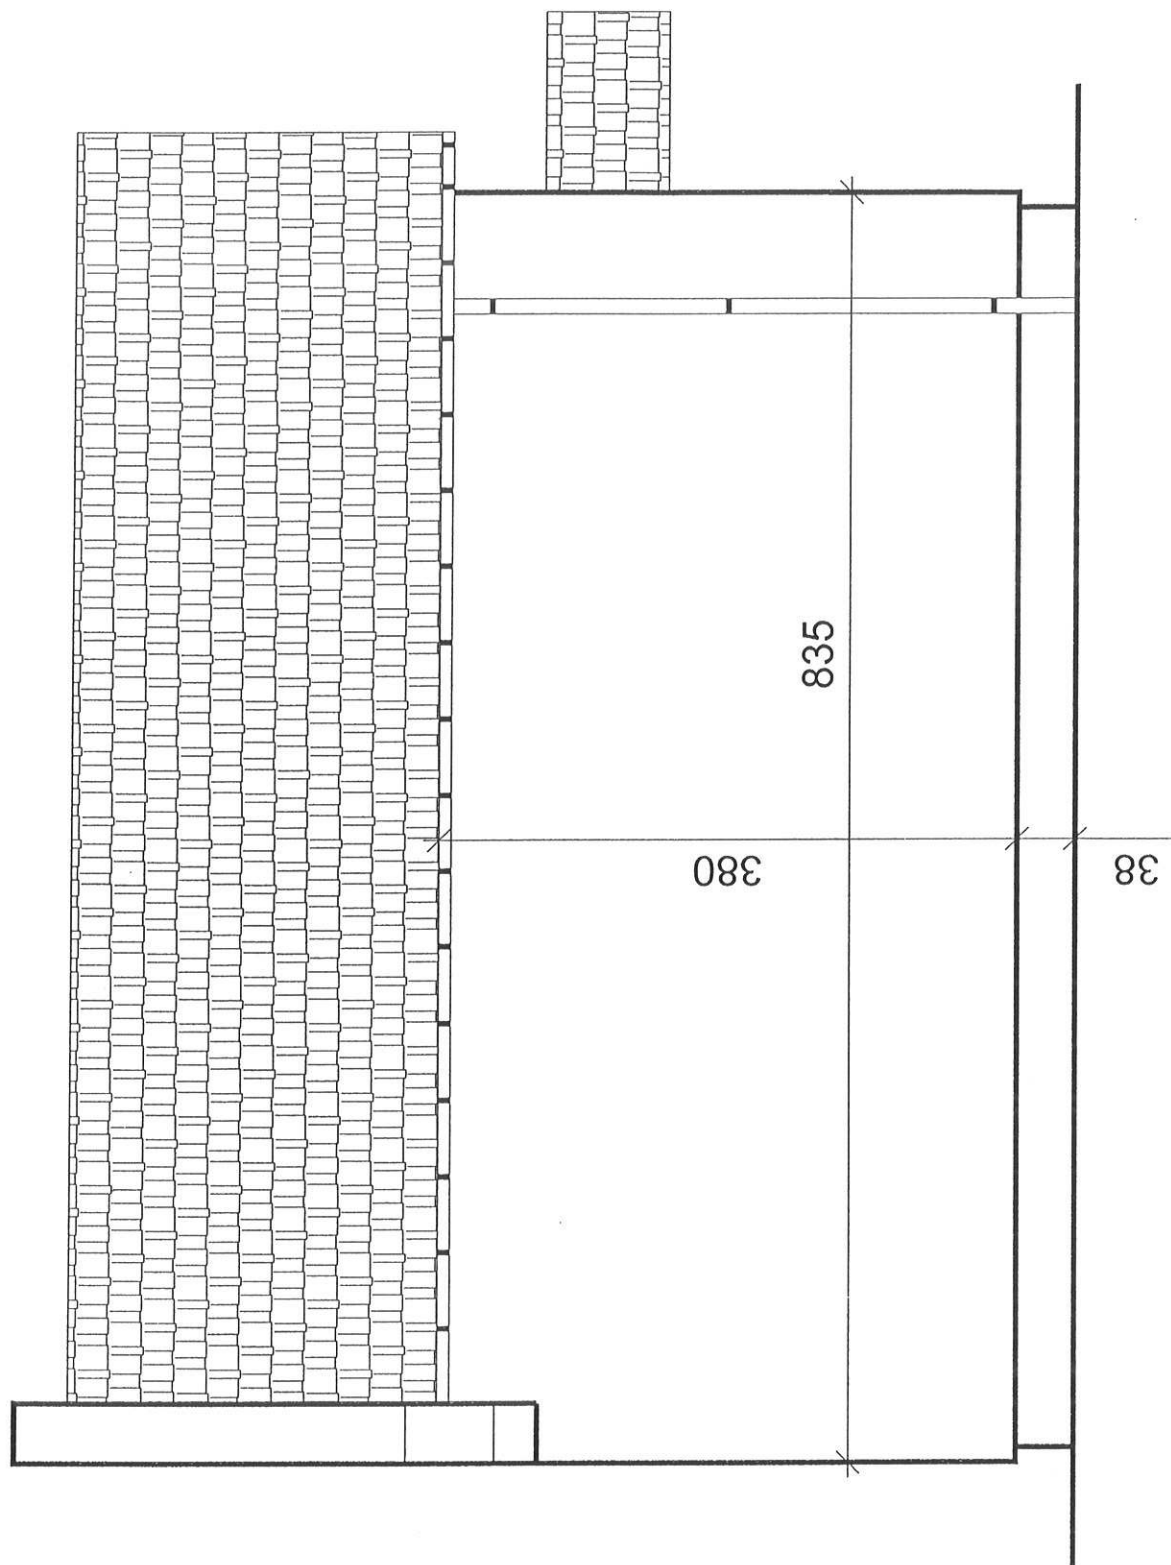


